




SCALE 1:25

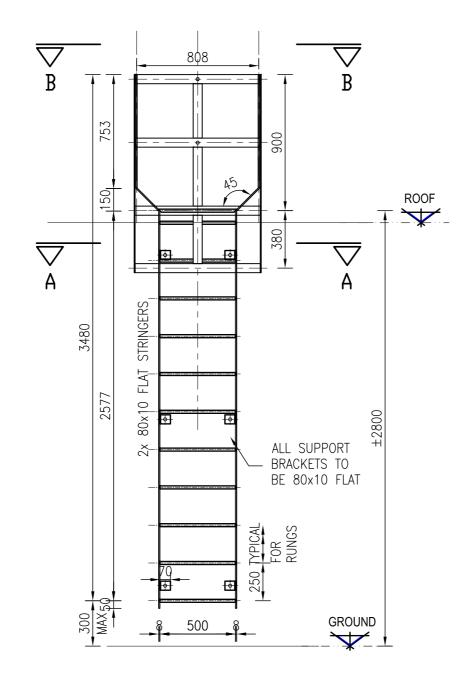


RHS ELEVATION
SCALE 1:25



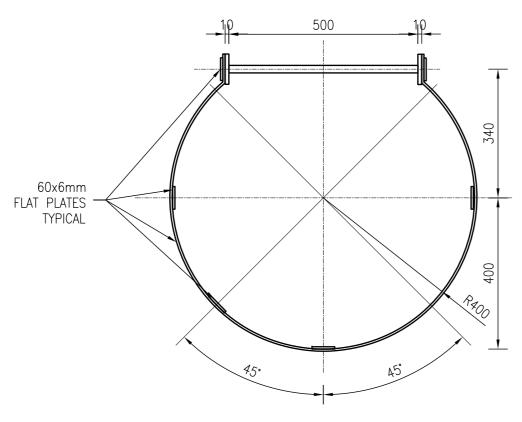


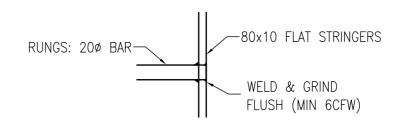

TYPICAL RUNGS SECTION SCALE 1:25

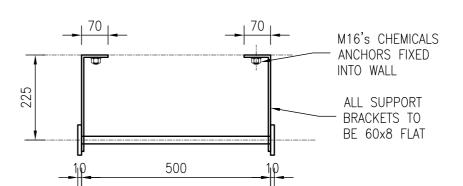

TYPICAL SUPPORTING BRACKETS DETAIL SCALE 1:10

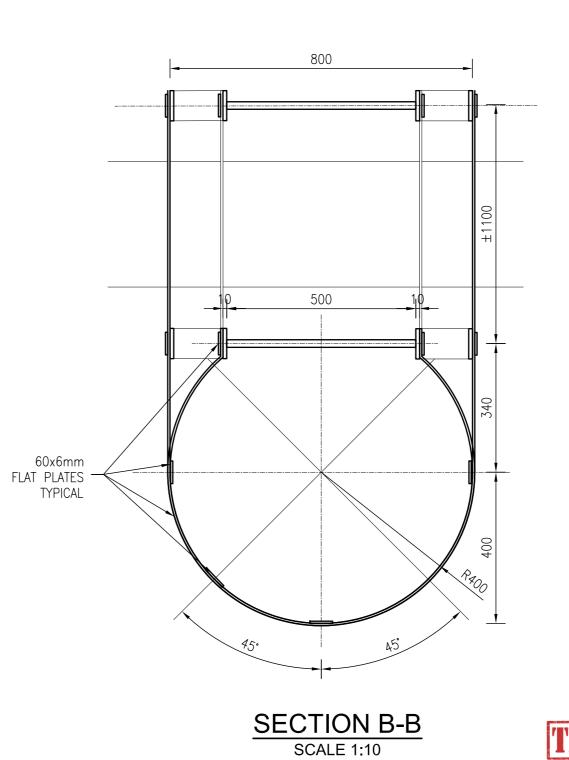



KEY PLAN

ND	DATE	REVISI□N		
T	12. 03. 24	ISSUED FOR TE	NDER	
DESIGNER C. GROBLER			12. 03. 24	
	TAILER . K. OL I VER		12. 03. 24	A2



PROJECT
CSIR
BUILDING 18

DRAWING TITLE	
CAT LADDER 18B	
LAYOUT & DETAILS	

DRAWING No

THESE DRAWINGS ARE TO BE READ IN CONJUNCTION WITH ALL THE RELEVANT CONSULTANTS' DRAWINGS. ALL DIMENSIONS ARE TO BE READ AND NOT SCALED. ANY DISCREPANCIES ARE TO BE REPORTED TO THE PRINCIPAL AGENT IMMEDIATELY. THESE DRAWINGS ENJOY A COPYRIGHT WHICH VESTS IN CG STRUCTURAL DESIGN SERVICES UNLESS OTHERWISE AGREED TO IN WRITING. THESE DRAWINGS MAY NOT BE REPROPOLED OR TRANSMITTED IN ANY FORM OR BY ANY MEANS WHATSOEVER TO ANY PERSON WITHOUT THE WRITTEN PERMISSION OF THE COPYRIGHT HOLDER.

REVISION



PROJECT NO