



M16's CHEMICALS - ANCHORS FIXED INTO WALL

ALL SUPPORT


BRACKETS TO BE 60x8 FLAT

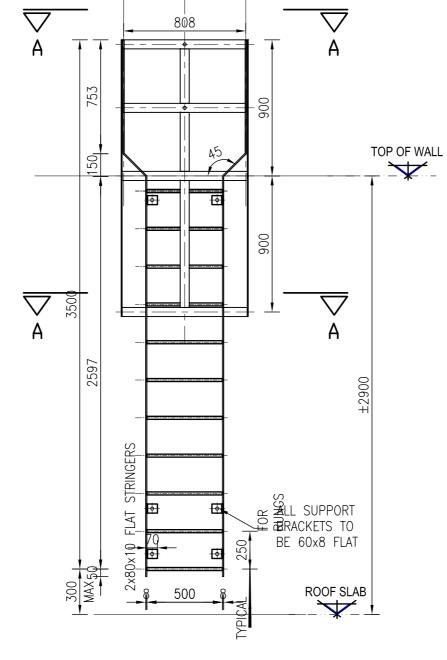

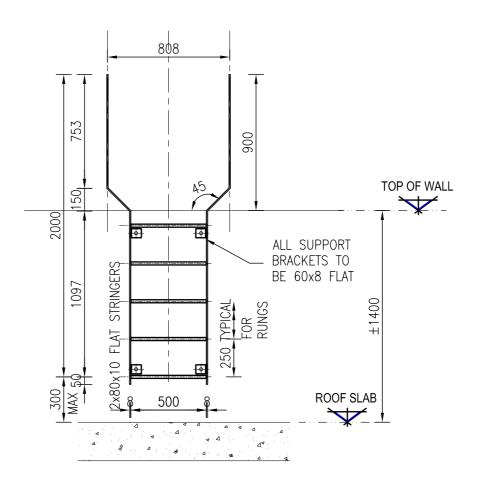

LHS ELEVATION

SCALE 1:25

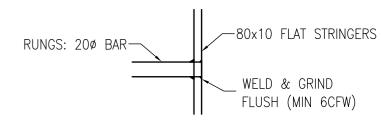

## TYPICAL RUNGS SECTION SCALE 1:25



## **KEY PLAN**

NΠ	DATE	REVISION		
T	12. 03. 24	ISSUED FOR T	ENDER	
DI	ESIGNER			
C. GROBLER			12. 03. 24	
DETAILER W. K. OLIVER			12. 03. 24	A2




PROJECT CSIR BUILDING 21


DRAWING TITLE CAT LADDER 21 A LAYOUT & DETAILS

DRAWING No REVISION 021-A

RHS ELEVATION SCALE 1:25

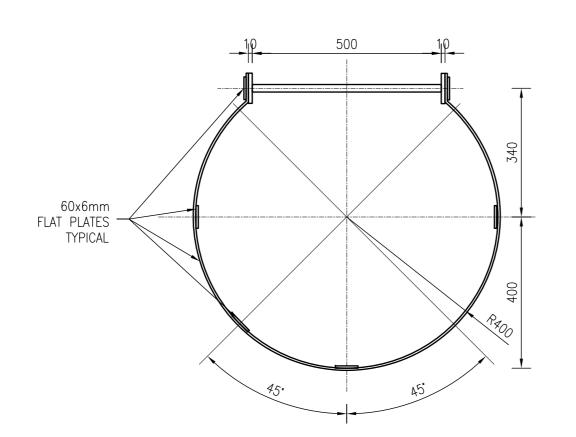



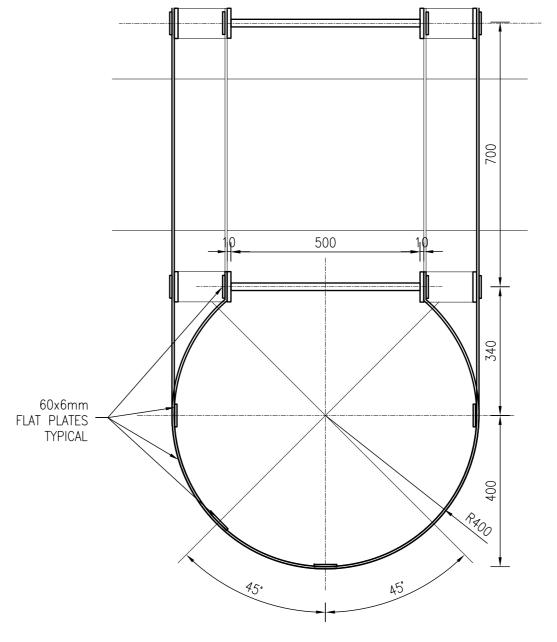

800

**SECTION B-B** 

TENDER

## TYPICAL SUPPORTING **BRACKETS DETAIL** SCALE 1:10

500

TYPICAL ELEVATION

SCALE 1:25

PROJECT NO 24208

THESE DRAWINGS ARE TO BE READ IN CONJUNCTION WITH ALL THE RELEVANT CONSULTANTS' DRAWINGS. ALL DIMENSIONS ARE TO BE READ AND NOT SCALED. ANY DISCREPANCIES ARE TO BE REPORTED TO THE PRINCIPAL AGENT IMMEDIATELY. THESE DRAWINGS ENJOY A COPYRIGHT WHICH VESTS IN CG STRUCTURAL DESIGN SERVICES UNLESS OTHERWISE AGREED TO IN WRITING. THESE DRAWINGS MAY NOT BE REPRODUCED OR TRANSMITTED IN ANY FORM OR BY ANY MEANS WHATSOEVER TO ANY PERSON WITHOUT THE WRITTEN PERMISSION OF THE COPYRIGHT HOLDER.