



FOR NOTES REFER TO:  
DWG 002-C

LHS


RHS

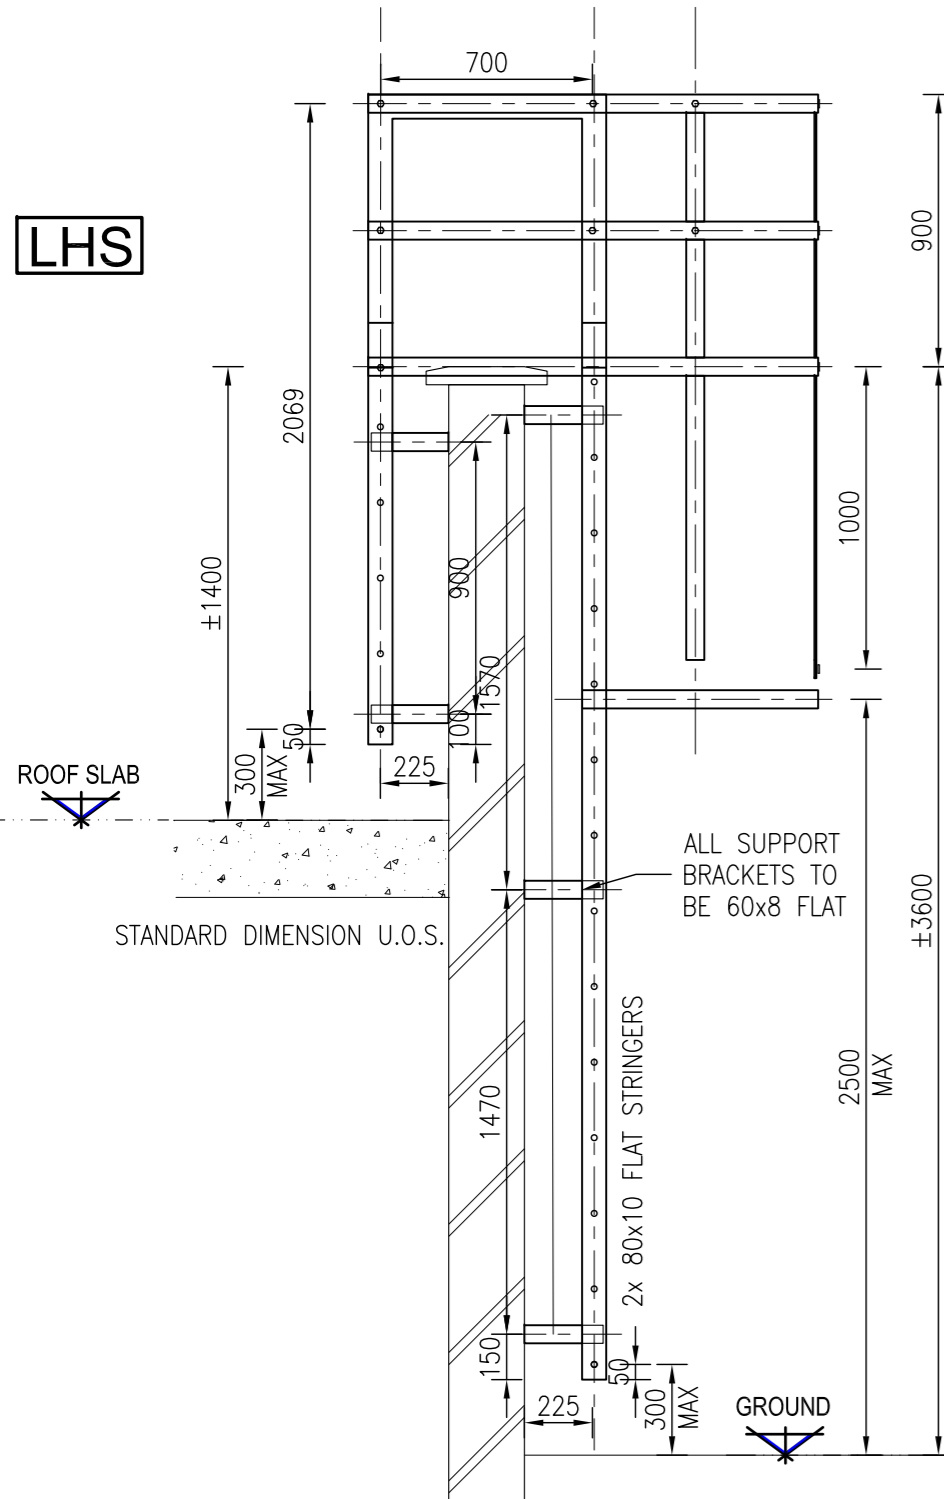


**TYPICAL ELEVATION**  
SCALE 1:25

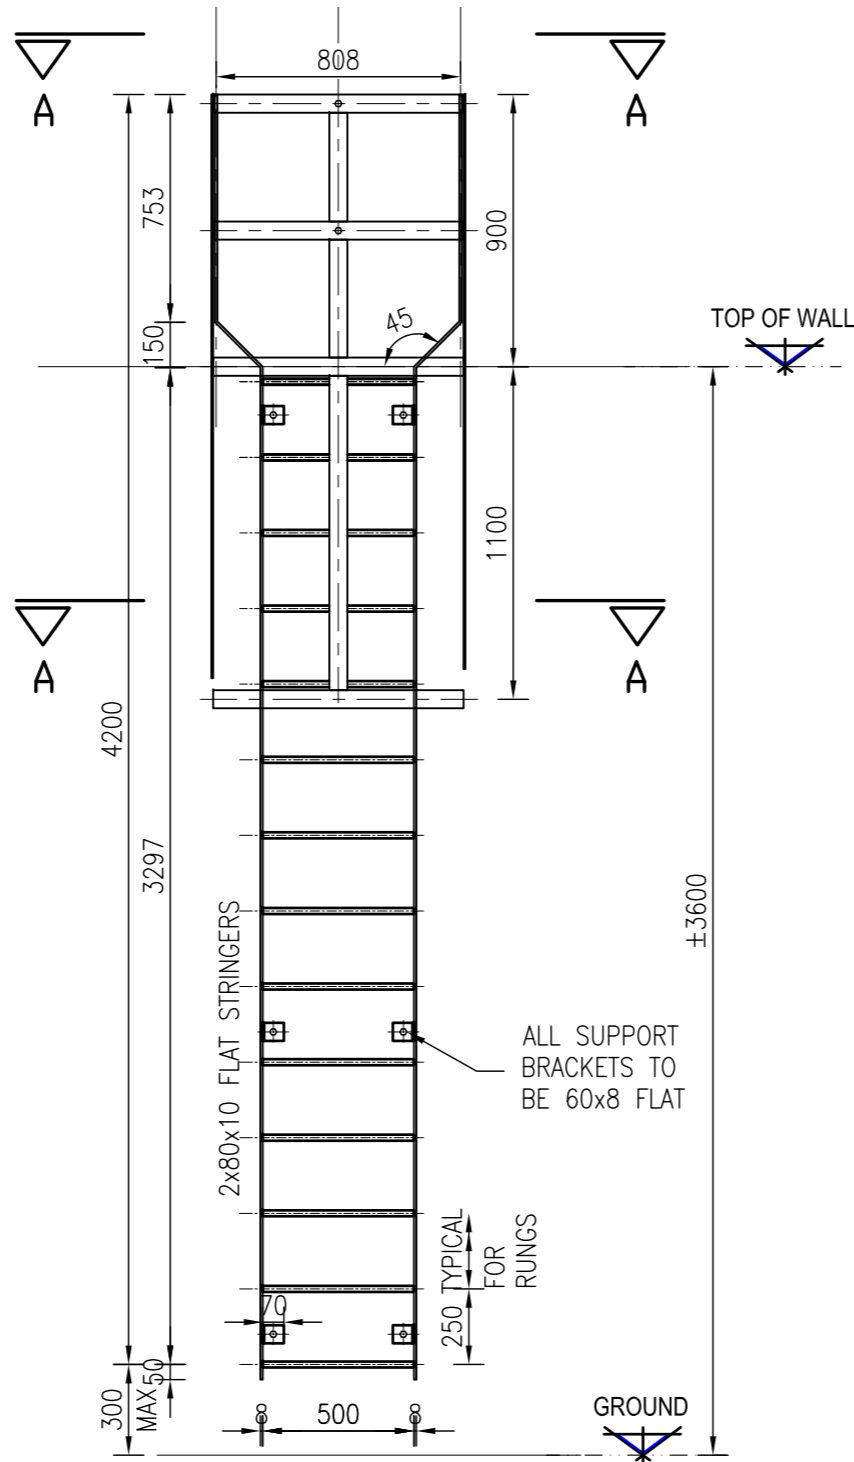


**RHS ELEVATION**  
SCALE 1:25

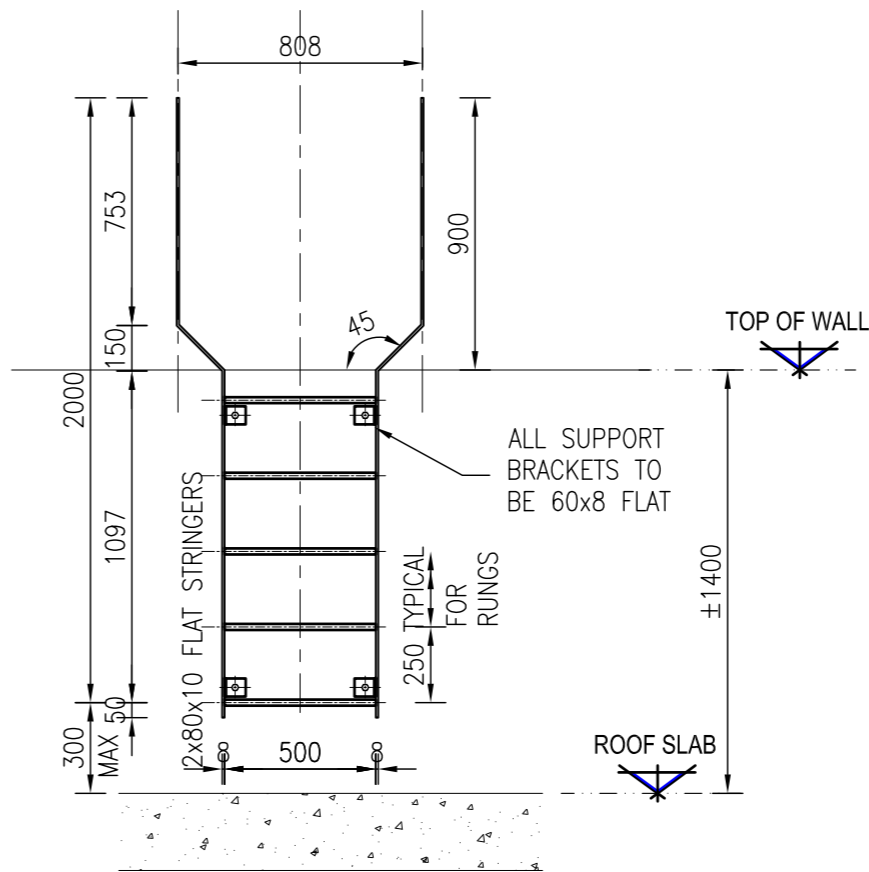


**LHS ELEVATION**  
SCALE 1:25

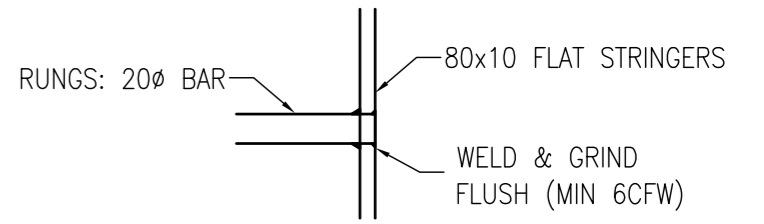


**TYPICAL RUNGS SECTION**  
SCALE 1:25

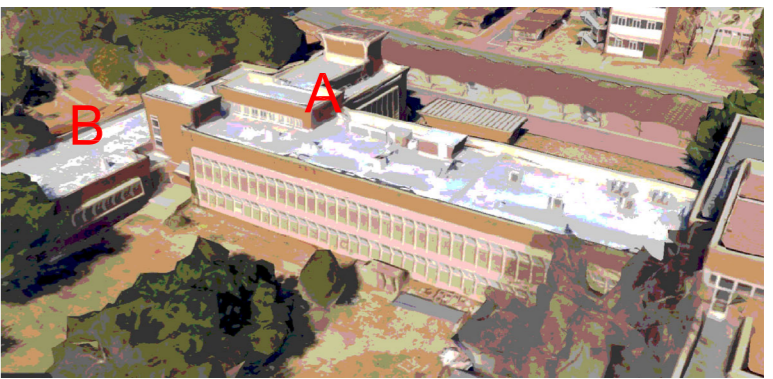


**KEY PLAN**

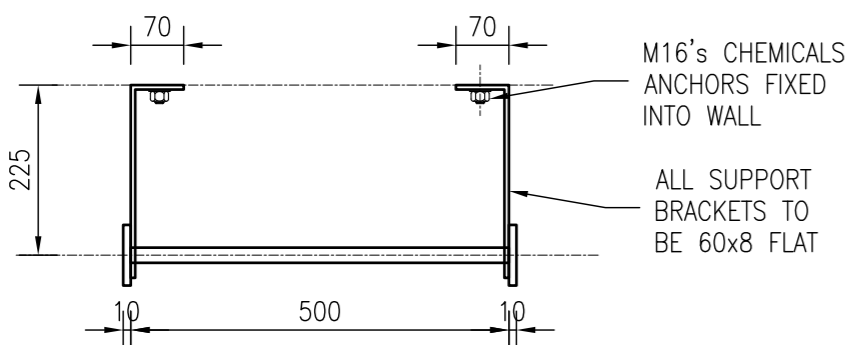

**TYPICAL SUPPORTING BRACKETS DETAIL**  
SCALE 1:10

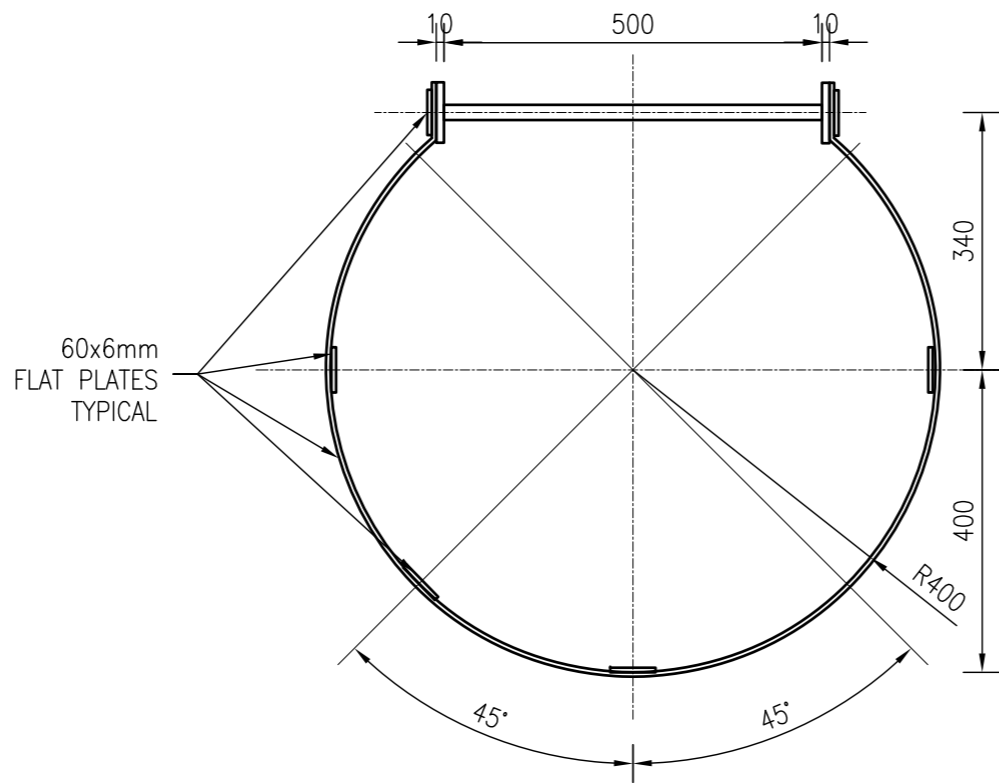

**SECTION A-A**  
SCALE 1:10

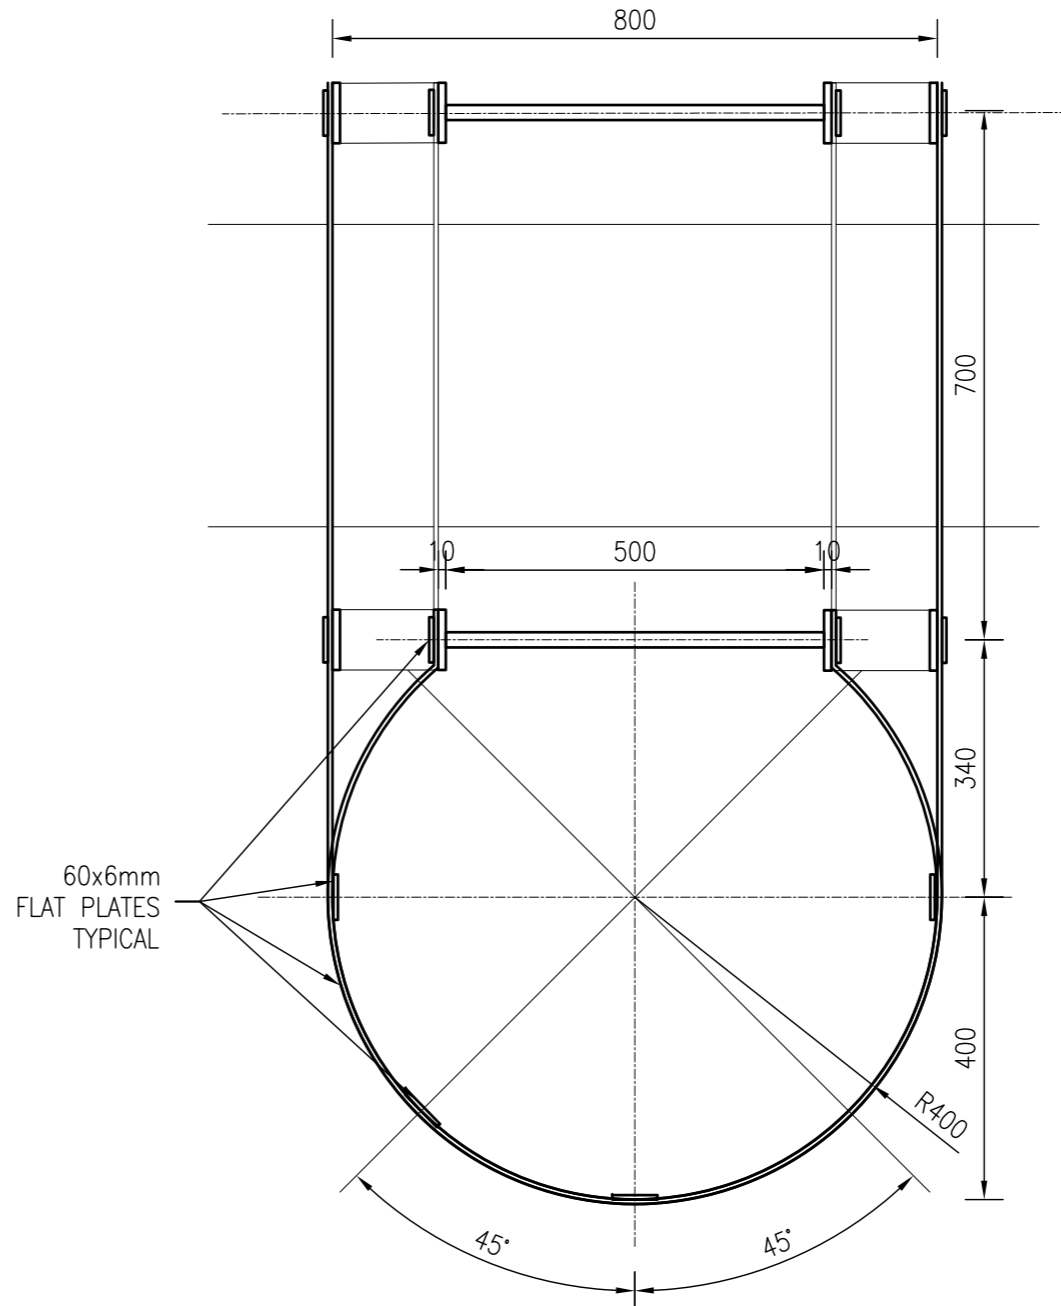

**SECTION B-B**  
SCALE 1:10

**TENDER**

NO	DATE	REVISION
T	12.03.24	ISSUED FOR TENDER
DESIGNER		
C. GROBLER		12.03.24
DETAILER		
W. K. OLIVER		12.03.24
		A2

  
 Civil Engineering • Structural Engineering • Project Management  
 Tel: + [27] 82 923 8349 and@apeadvisory.co.za  
 35 Sabla Sands Crescent, Monakita Park, Pretoria, 01151  
 P.O. Box 11373, Emmesrustkloof, 0048, Co Reg 2016/562047/07

PROJECT  
**CSIR BUILDING 21**

DRAWING TITLE  
**CAT LADDER 21 B LAYOUT & DETAILS**

PROJECT NO	DRAWING No	REVISION
24208	021-B	T

THESE DRAWINGS ARE TO BE READ IN CONJUNCTION WITH ALL THE RELEVANT CONSULTANTS' DRAWINGS. ALL DIMENSIONS ARE TO BE READ AND NOT SCALED. ANY DISCREPANCIES ARE TO BE REPORTED TO THE PRINCIPAL AGENT IMMEDIATELY. THESE DRAWINGS ENJOY A COPYRIGHT WHICH VESTS IN CS STRUCTURAL DESIGN SERVICES UNLESS OTHERWISE AGREED TO IN WRITING. THESE DRAWINGS MAY NOT BE REPRODUCED OR TRANSMITTED IN ANY FORM OR BY ANY MEANS WHATSOEVER TO ANY PERSON WITHOUT THE WRITTEN PERMISSION OF THE COPYRIGHT HOLDER.