



PLAN
SCALE 1:25

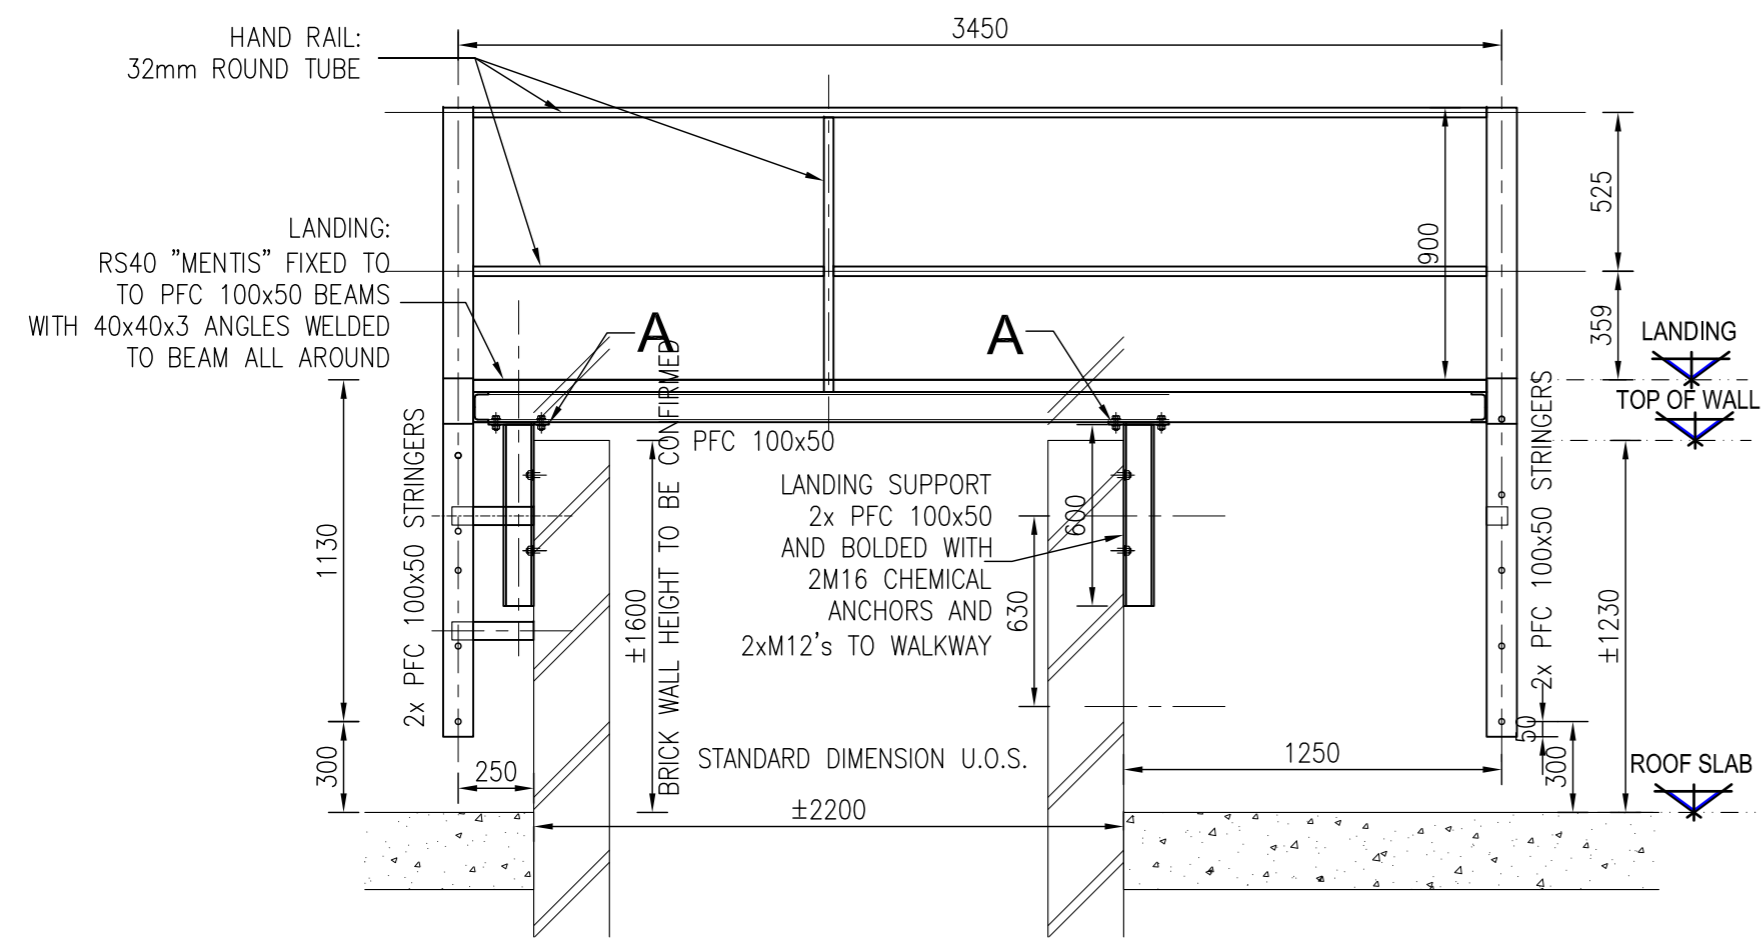

SECTION A-A
SCALE 1:25

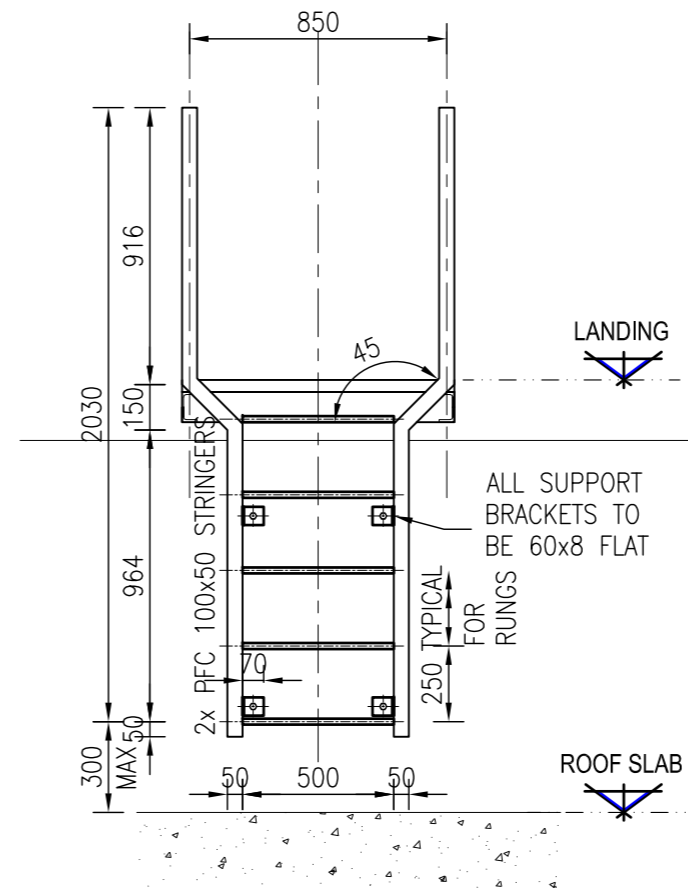

TYPICAL ELEVATION
SCALE 1:25



KEY PLAN


NO	DATE	REVISION	
T	12.03.24	ISSUED FOR TENDER	
DESIGNER	C. GROBLER	12.03.24	
DETAILER	W. K. DLIVER	12.03.24	A2

Apc
advisory
services
Civil Engineering • Structural Engineering • Project Management
Tel + (27) 82 923 8349 andreg@apcadvicory.co.za
35 Sabi Sands Crescent, Moreleta Park, Pretoria, 0181
P.O. Box 11373, Enamuskloof, 0048, Co Plag 2018/582047/07


PROJECT
**CSIR
BUILDING 43**

DRAWING TITLE
**CAT LADDER 43G
LAYOUT & DETAILS**


PROJECT NO	DRAWING No	REVISION
24208	043-G	T

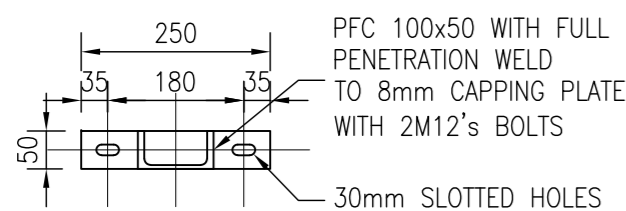

**TYPICAL CAPPING
PLATE A
(4 No. OFF)**
SCALE 1:10

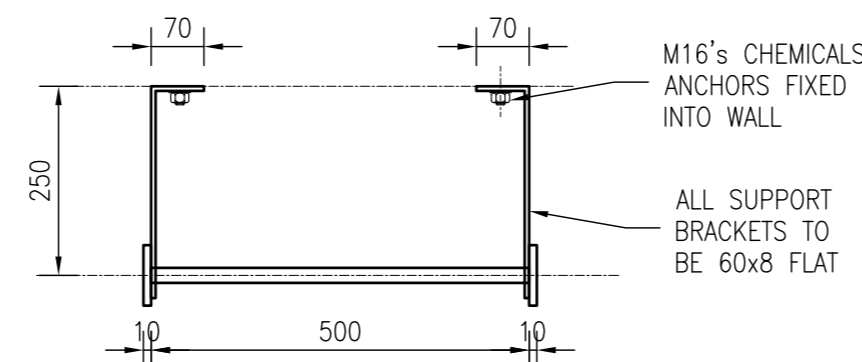

**TYPICAL SUPPORTING
BRACKETS DETAIL**
SCALE 1:10

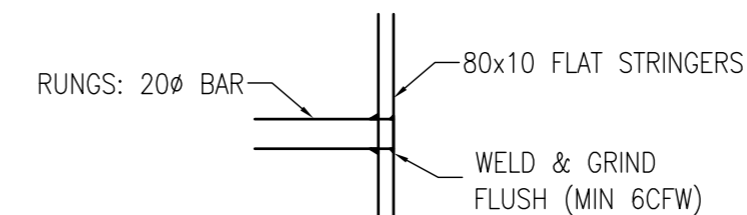

TYPICAL RUNGS SECTION
SCALE 1:25

TENDER

THESE DRAWINGS ARE TO BE READ IN CONJUNCTION WITH ALL THE RELEVANT CONSULTANTS' DRAWINGS. ALL DIMENSIONS ARE TO BE READ AND NOT SCALD. ANY DISCREPANCIES ARE TO BE REPORTED TO THE PRINCIPAL AGENT IMMEDIATELY. THESE DRAWINGS ENJOY A COPYRIGHT WHICH VESTS IN CS STRUCTURAL DESIGN SERVICES UNLESS OTHERWISE AGREED TO IN WRITING. THESE DRAWINGS MAY NOT BE REPRODUCED OR TRANSMITTED IN ANY FORM OR BY ANY MEANS WHATSOEVER TO ANY PERSON WITHOUT THE WRITTEN PERMISSION OF THE COPYRIGHT HOLDER.