


Drawing specifications:
As per engineers specifications

Foundation :

Reinforcement:

Steel Rebar :

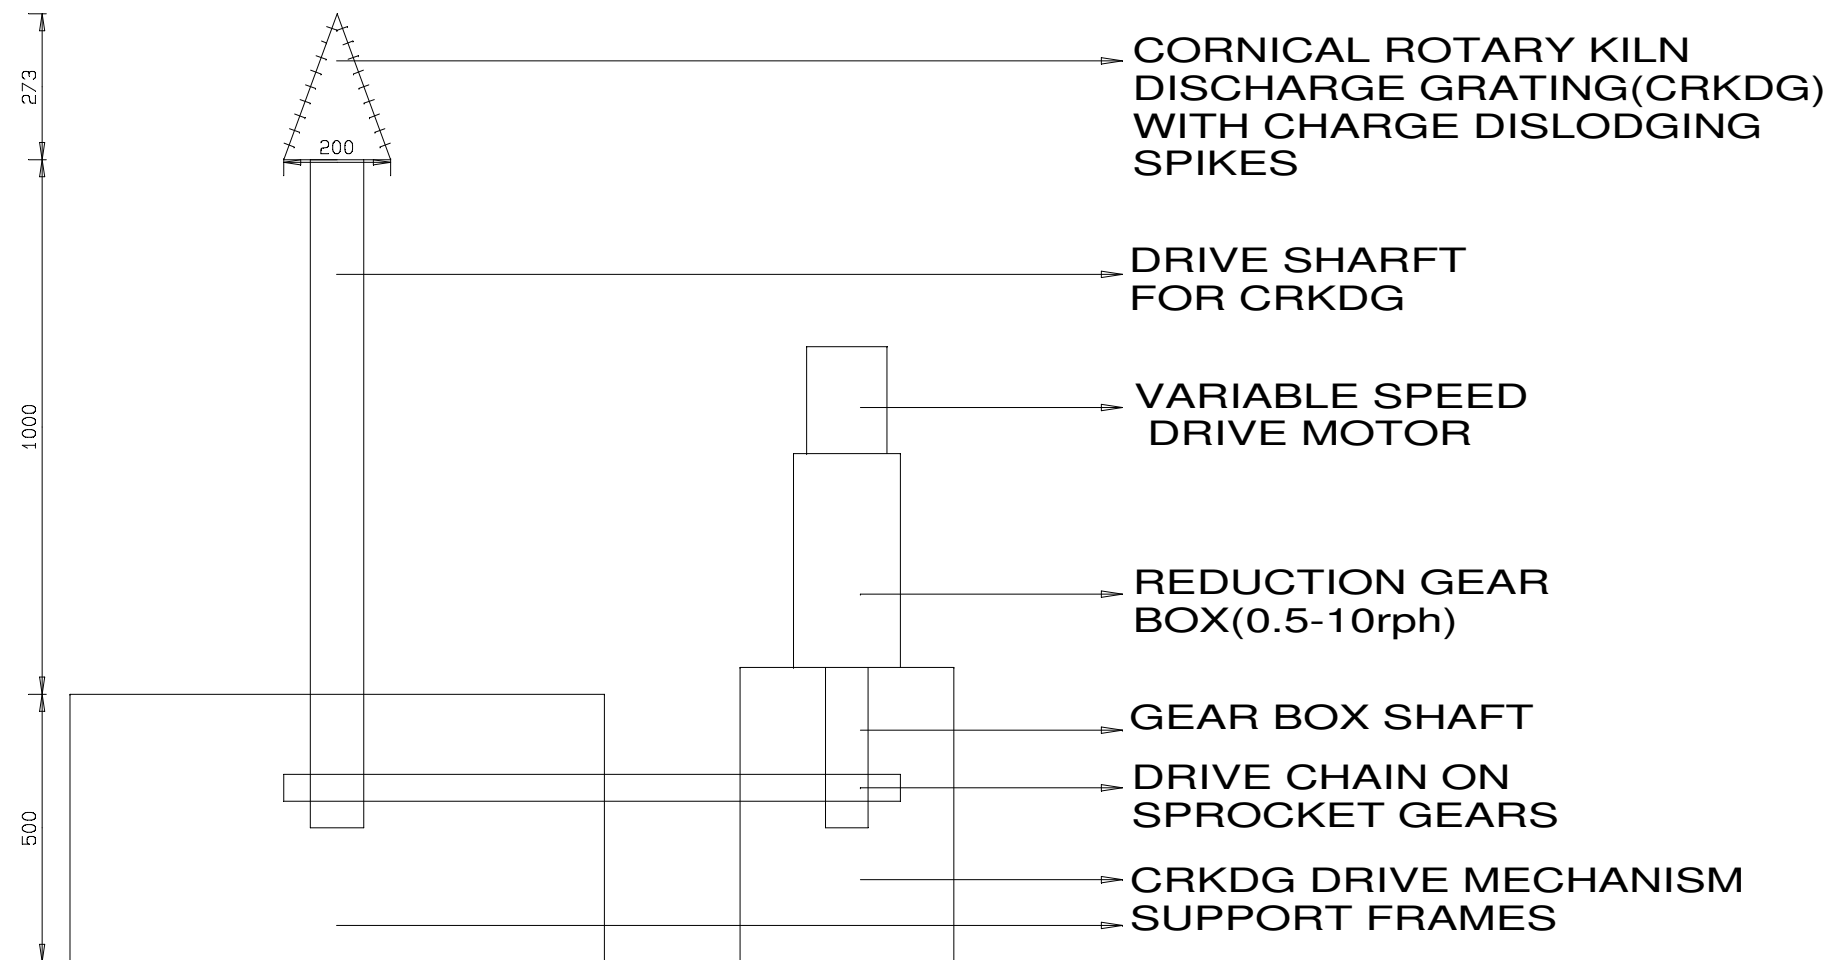

SECTION B-B: KILN DISCHARGE MECHANISM

VERTICAL SHAFT KILN

DR J Mapiravana

KILN DISCHARGE
MECHANISM
DRAWING NO. 01

REFER TO KILN SUPPORT
DRAWING 005FOR PLAN
& SCHEMATIC
SECTION (B-B)

SECTION B-B
SCALE 1:5