


SETTING OUT DATA			
NAME	Y	X	LEVEL
P1	71909.990	2849267.521	1378.425
P2	71939.990	2849267.521	1378.575
P3	71939.990	2849284.521	1378.660
P4	71909.990	2849284.521	1378.510

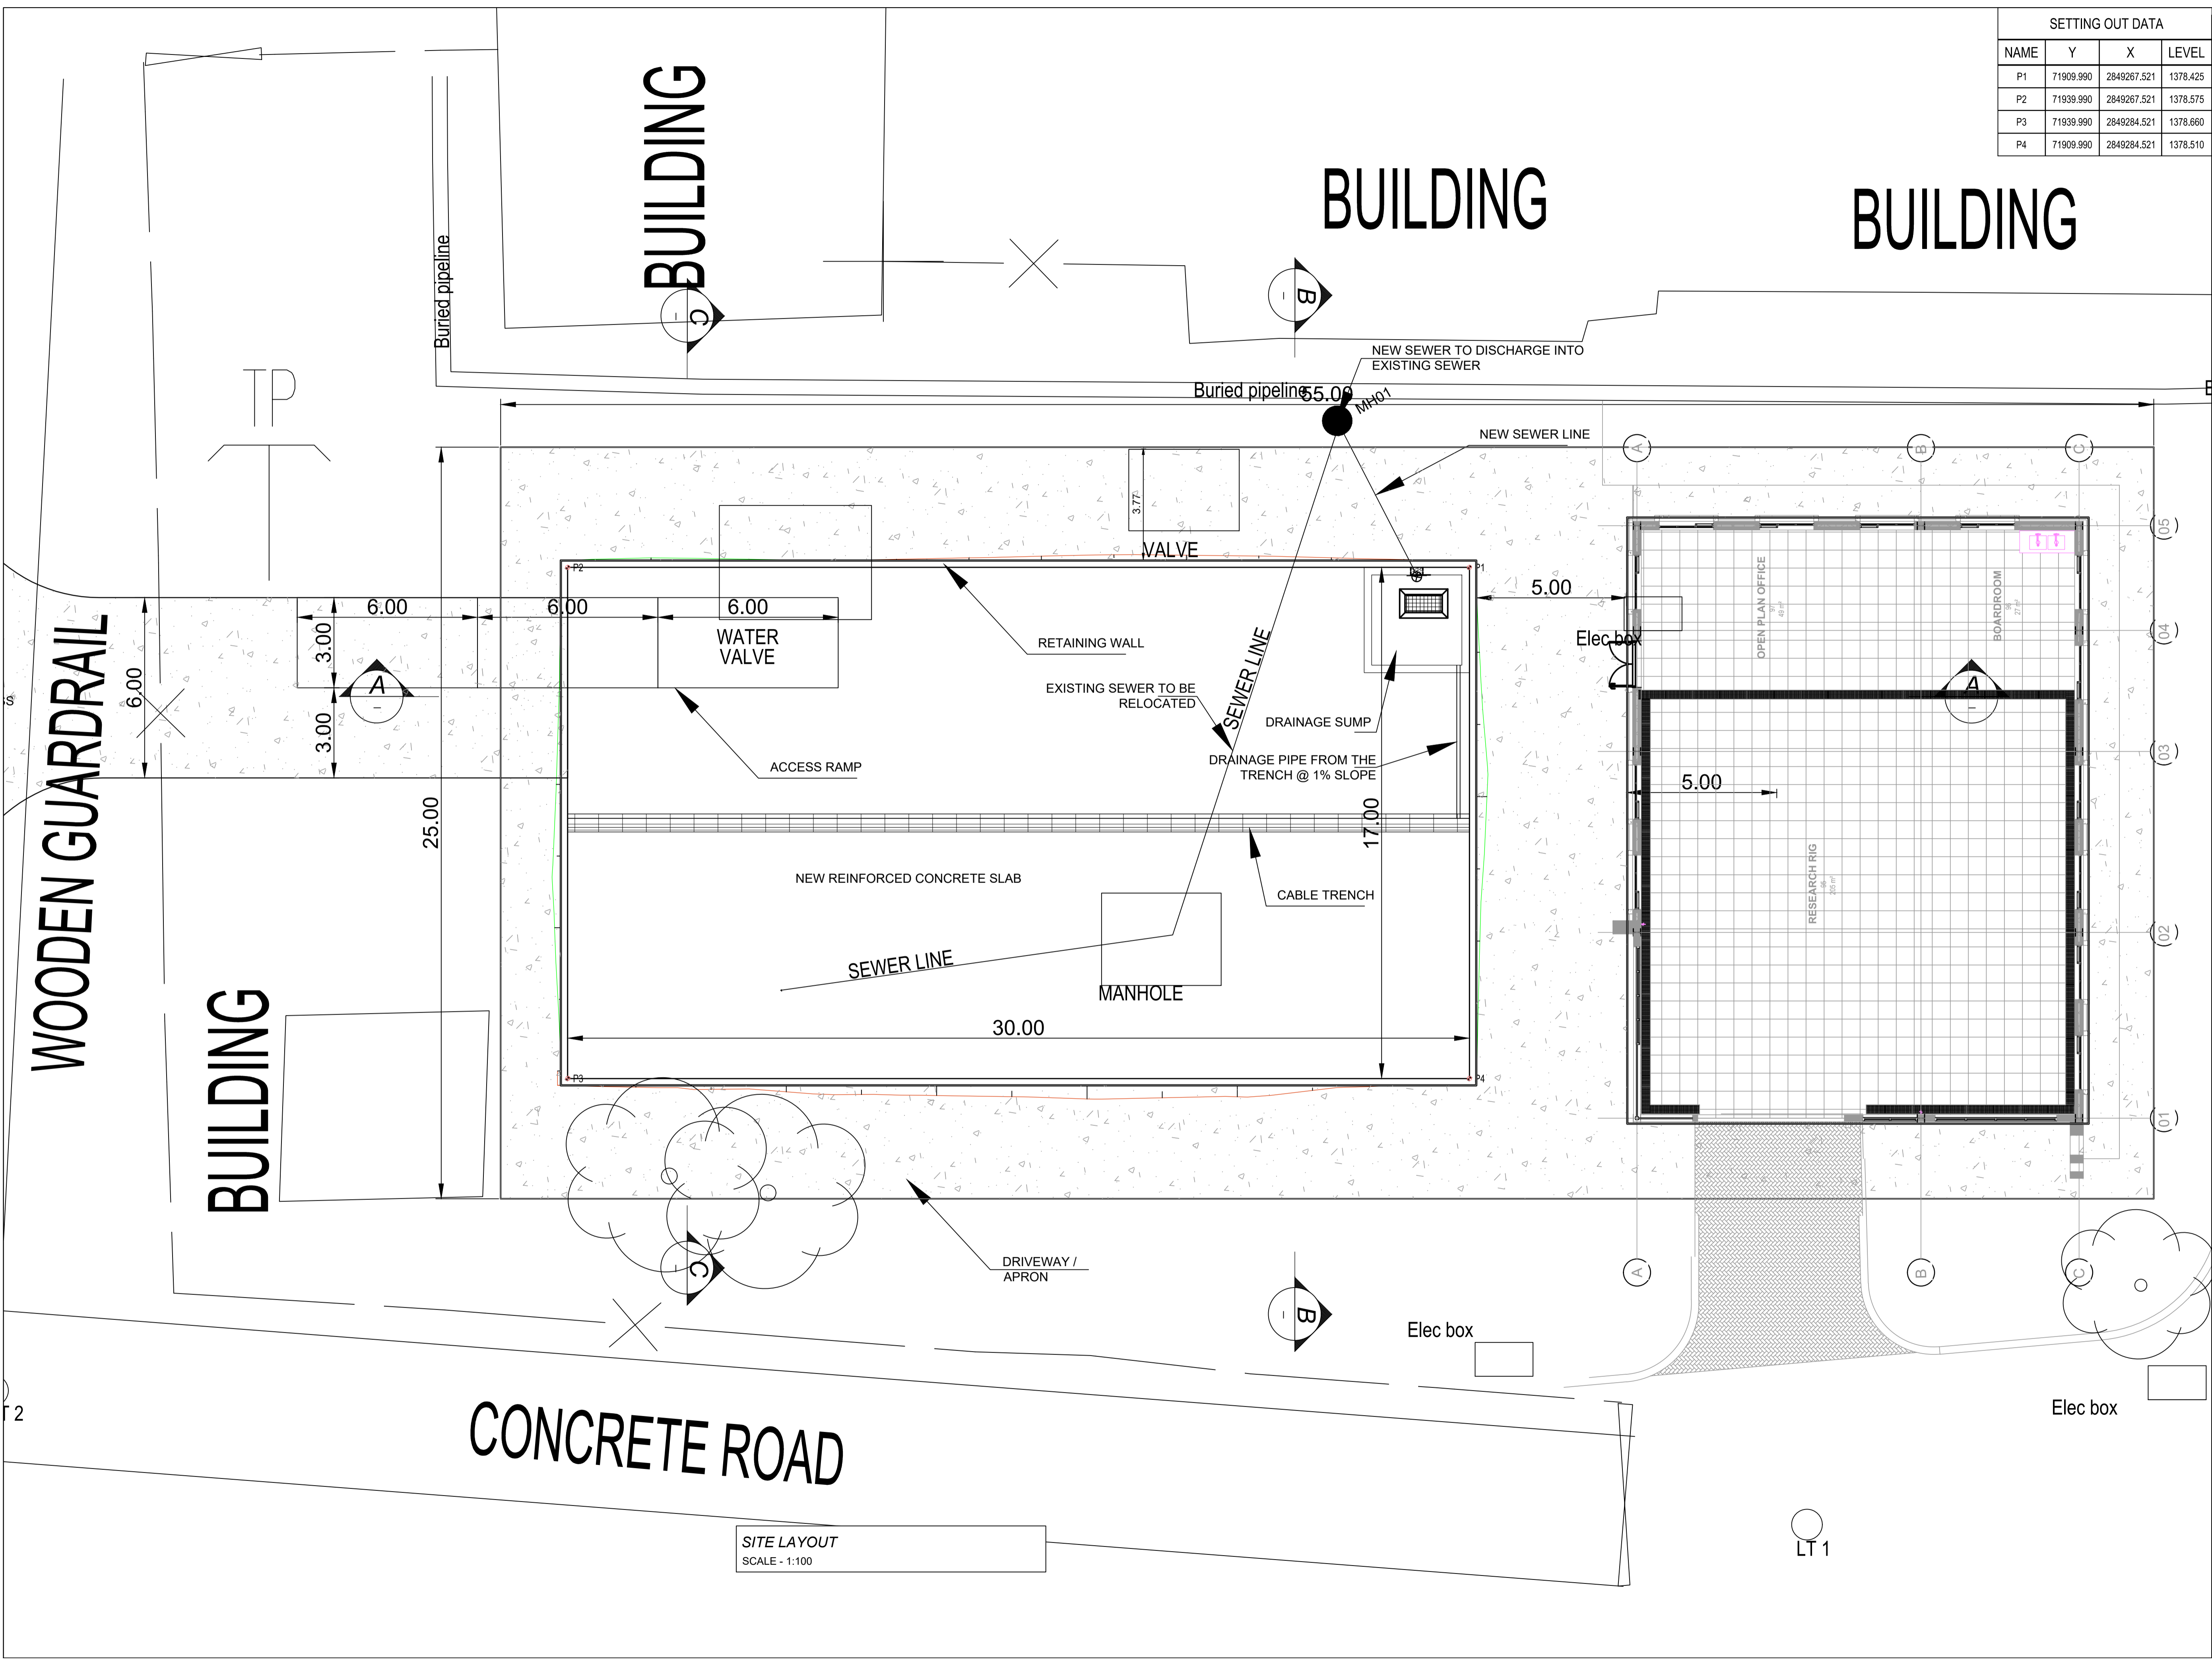

SITE LAYOUT
SCALE - 1:100

NO.	DATE	ISSUED FOR DISCUSSIONS	DETAILS	CHK	APPD
A	08/09/2024				



PROJECT
CSIR -
SLAB AND RETAINING WALL

DRAWING DESCRIPTION
GENERAL LAYOUT

SCALE	DRAWN	DESIGNED	CHECKED
AS SHOWN	W/LET/BA	W/LET/BA	W/LET/BA

APPROVED
DATE: 08/09/2024

PROJECT NO: CSIR-SLB-001
REV: B
SHEET NO: A1
STATUS: DESIGN