


GENERAL
 COPYRIGHT OF THIS DRAWING AND ITS CONTENTS IS HELD BY CSIR FACILITIES MANAGEMENT: PROJECTS SECTION
 ALL DIMENSIONS AND LEVELS TO BE VERIFIED ON SITE BY THE CONTRACTOR, AND ALL DISCREPANCIES REPORTED TO THE PROJECT MANAGER IMMEDIATELY.

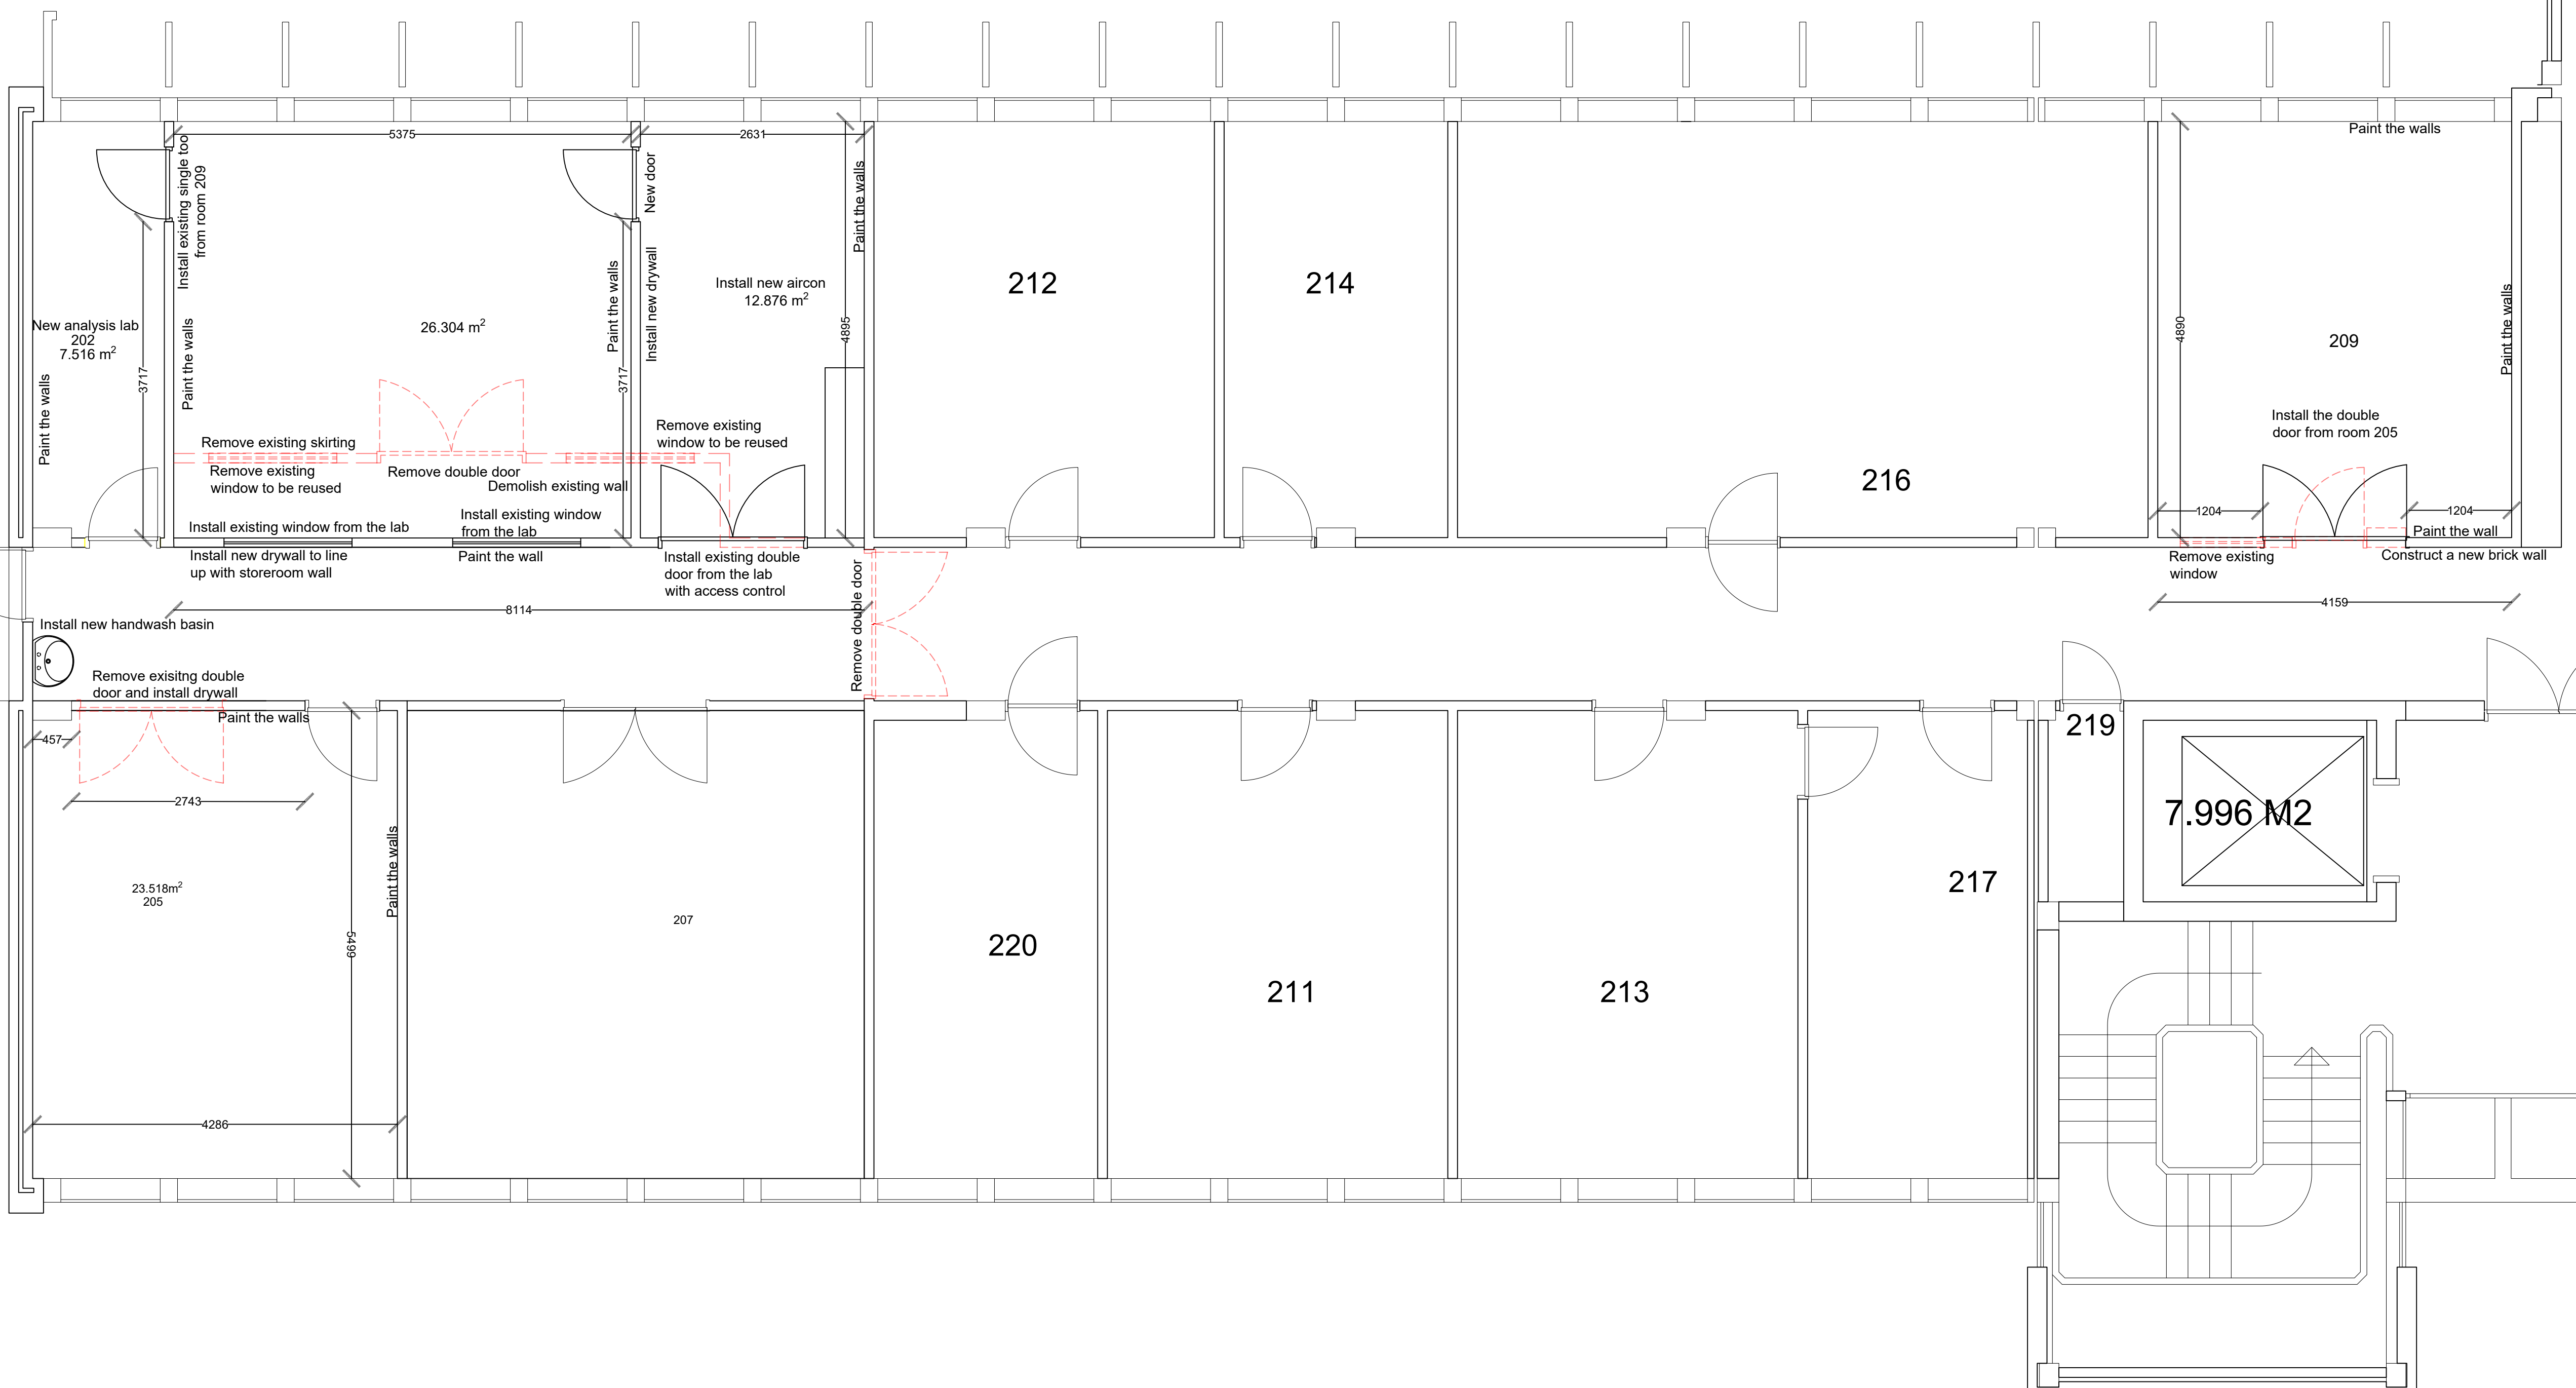

Rev.	Date	Description of Revision	Prepared By	Signature
2	23.01.2025	TENDER	KN	
1	20.11.2024	TENDER	KN	
0	15.11.2024	TENDER	KN	

Client:
 CSIR Facilities
 Building 35
 627 Meiring
 Naudé Road
 Pretoria

Project Description:
**CSIR CAMPUS
 PRETORIA**

Scale: 1:50 / A1 Date: 23/01/2025

Document Title:
**BUILDING 20 AQUACULTURE LABS
 REFURBISHMENT**

Drawing Number: **20fp2**

Page:	1/1	Revision:	2
Sheet Size:	A1		